




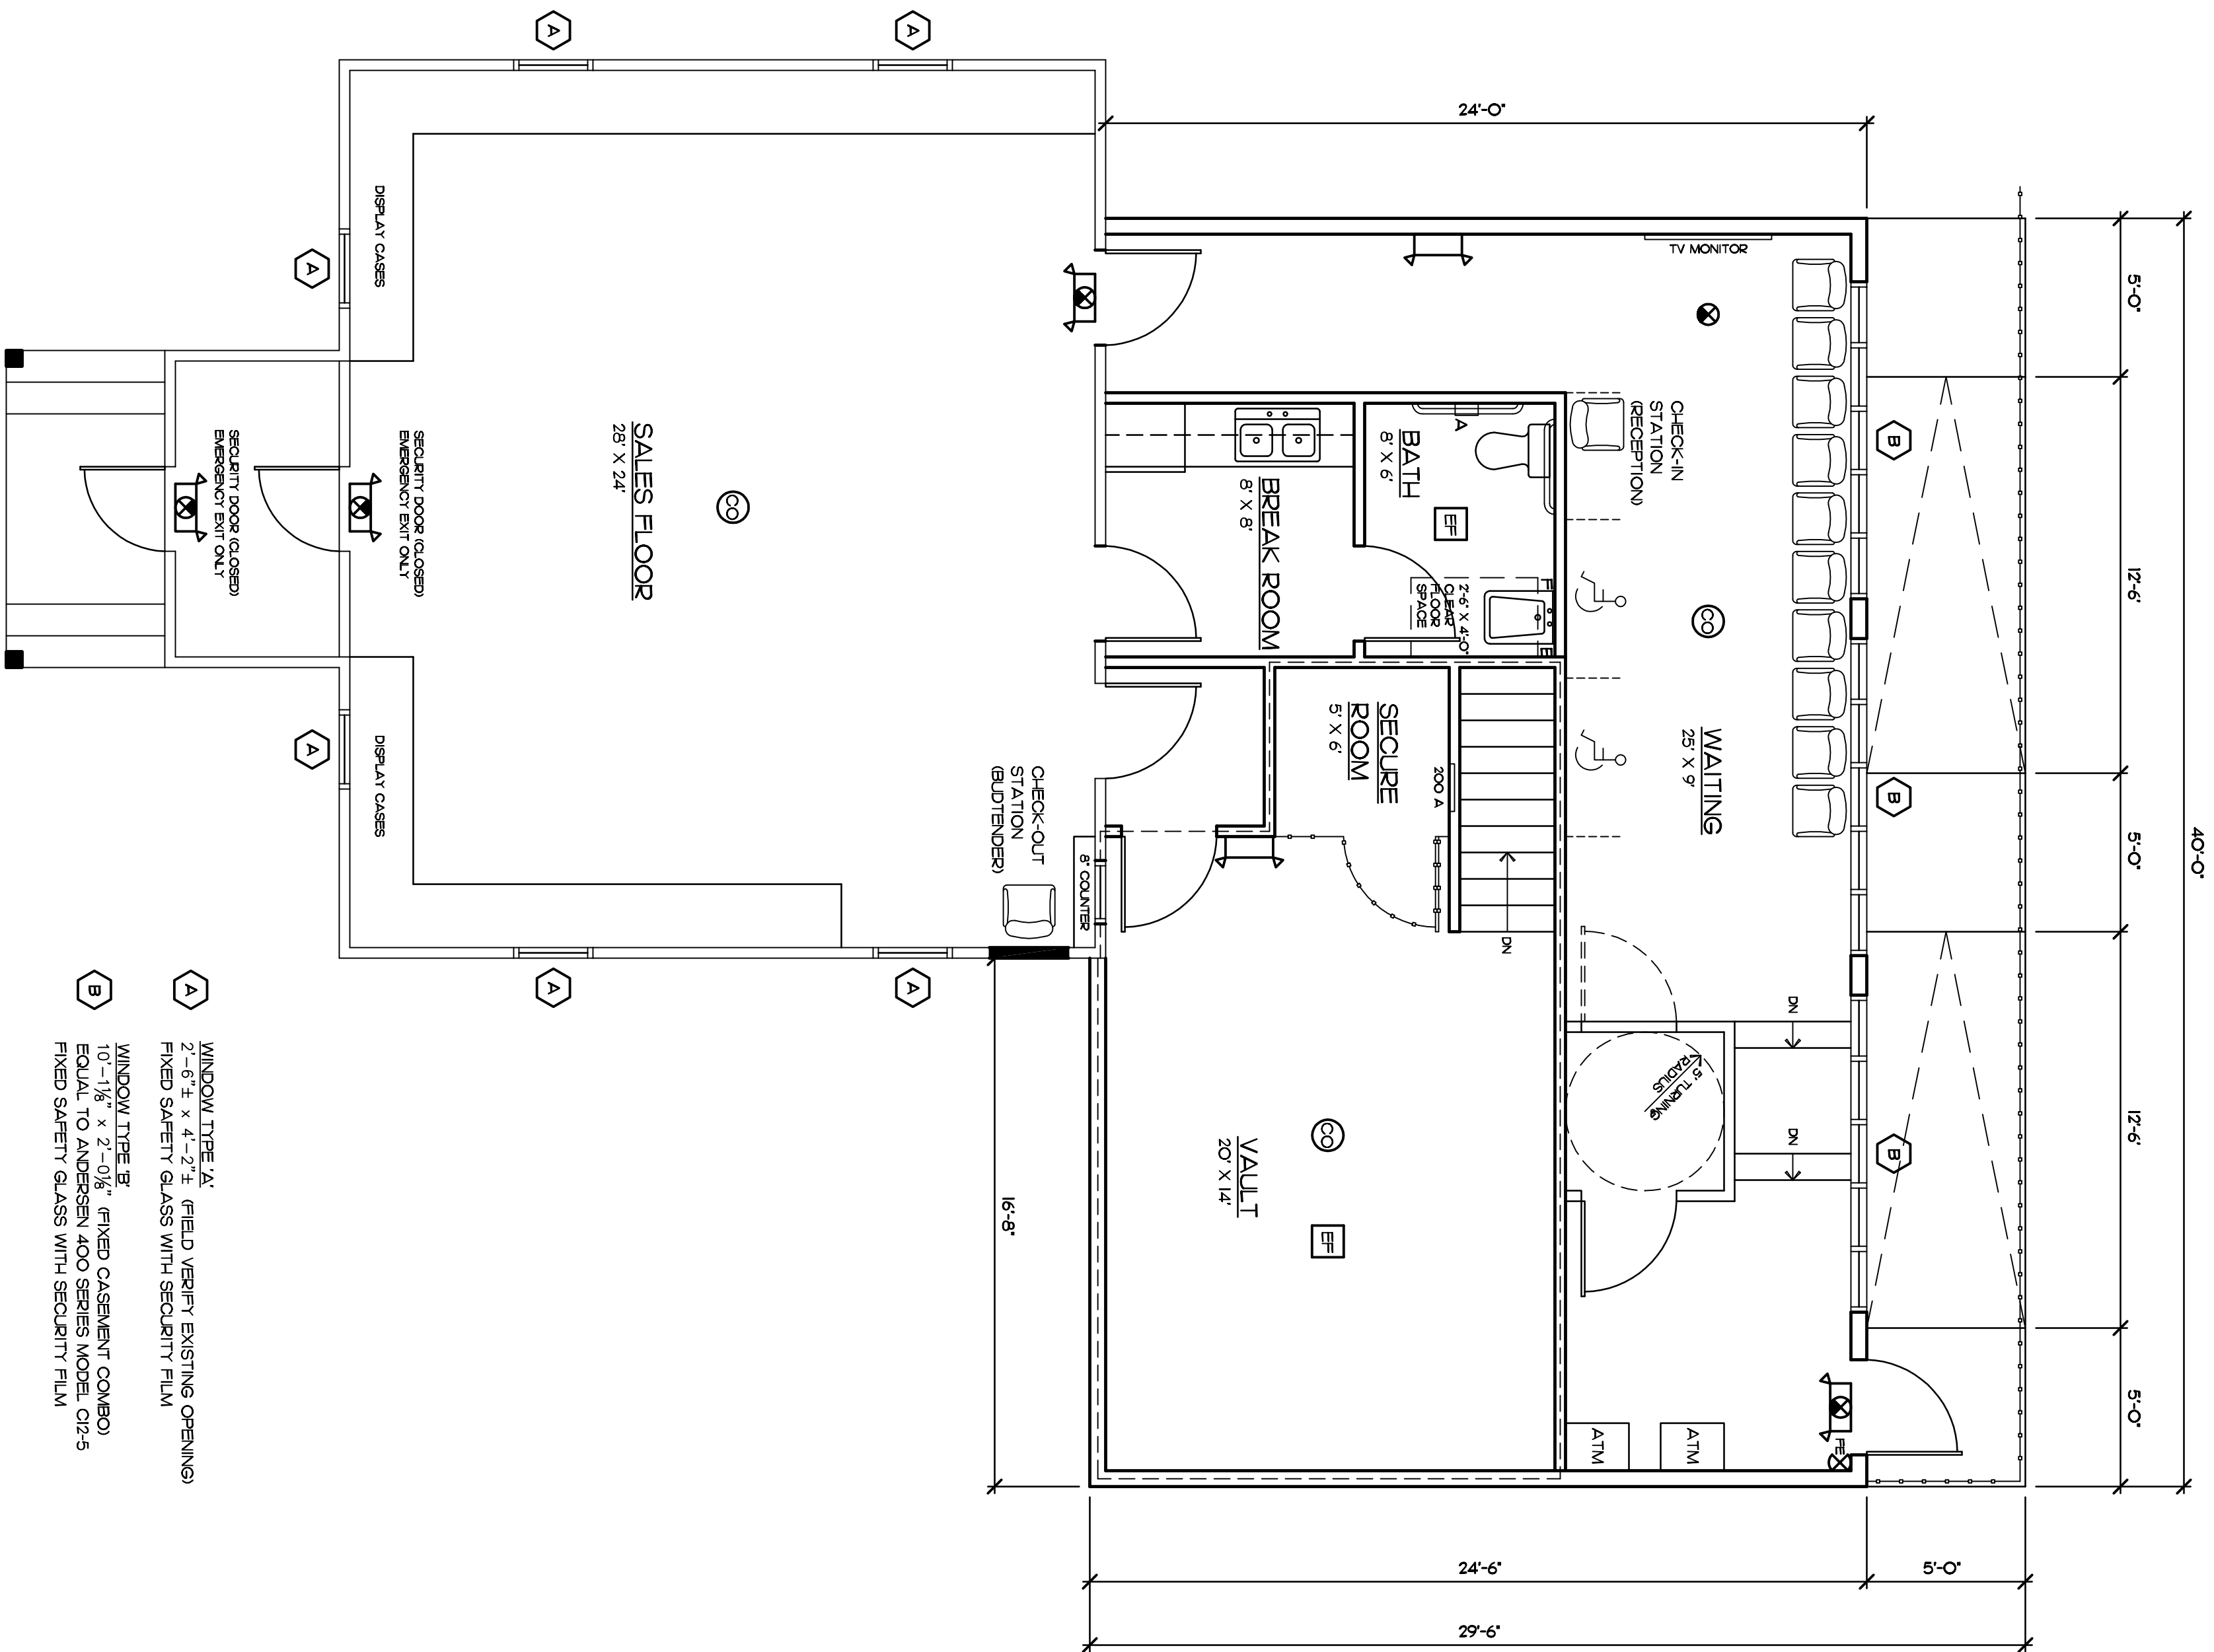

2
SK2
PROPOSED 1ST FLOOR PLAN
SCALE: 1/4" = 1'-0"

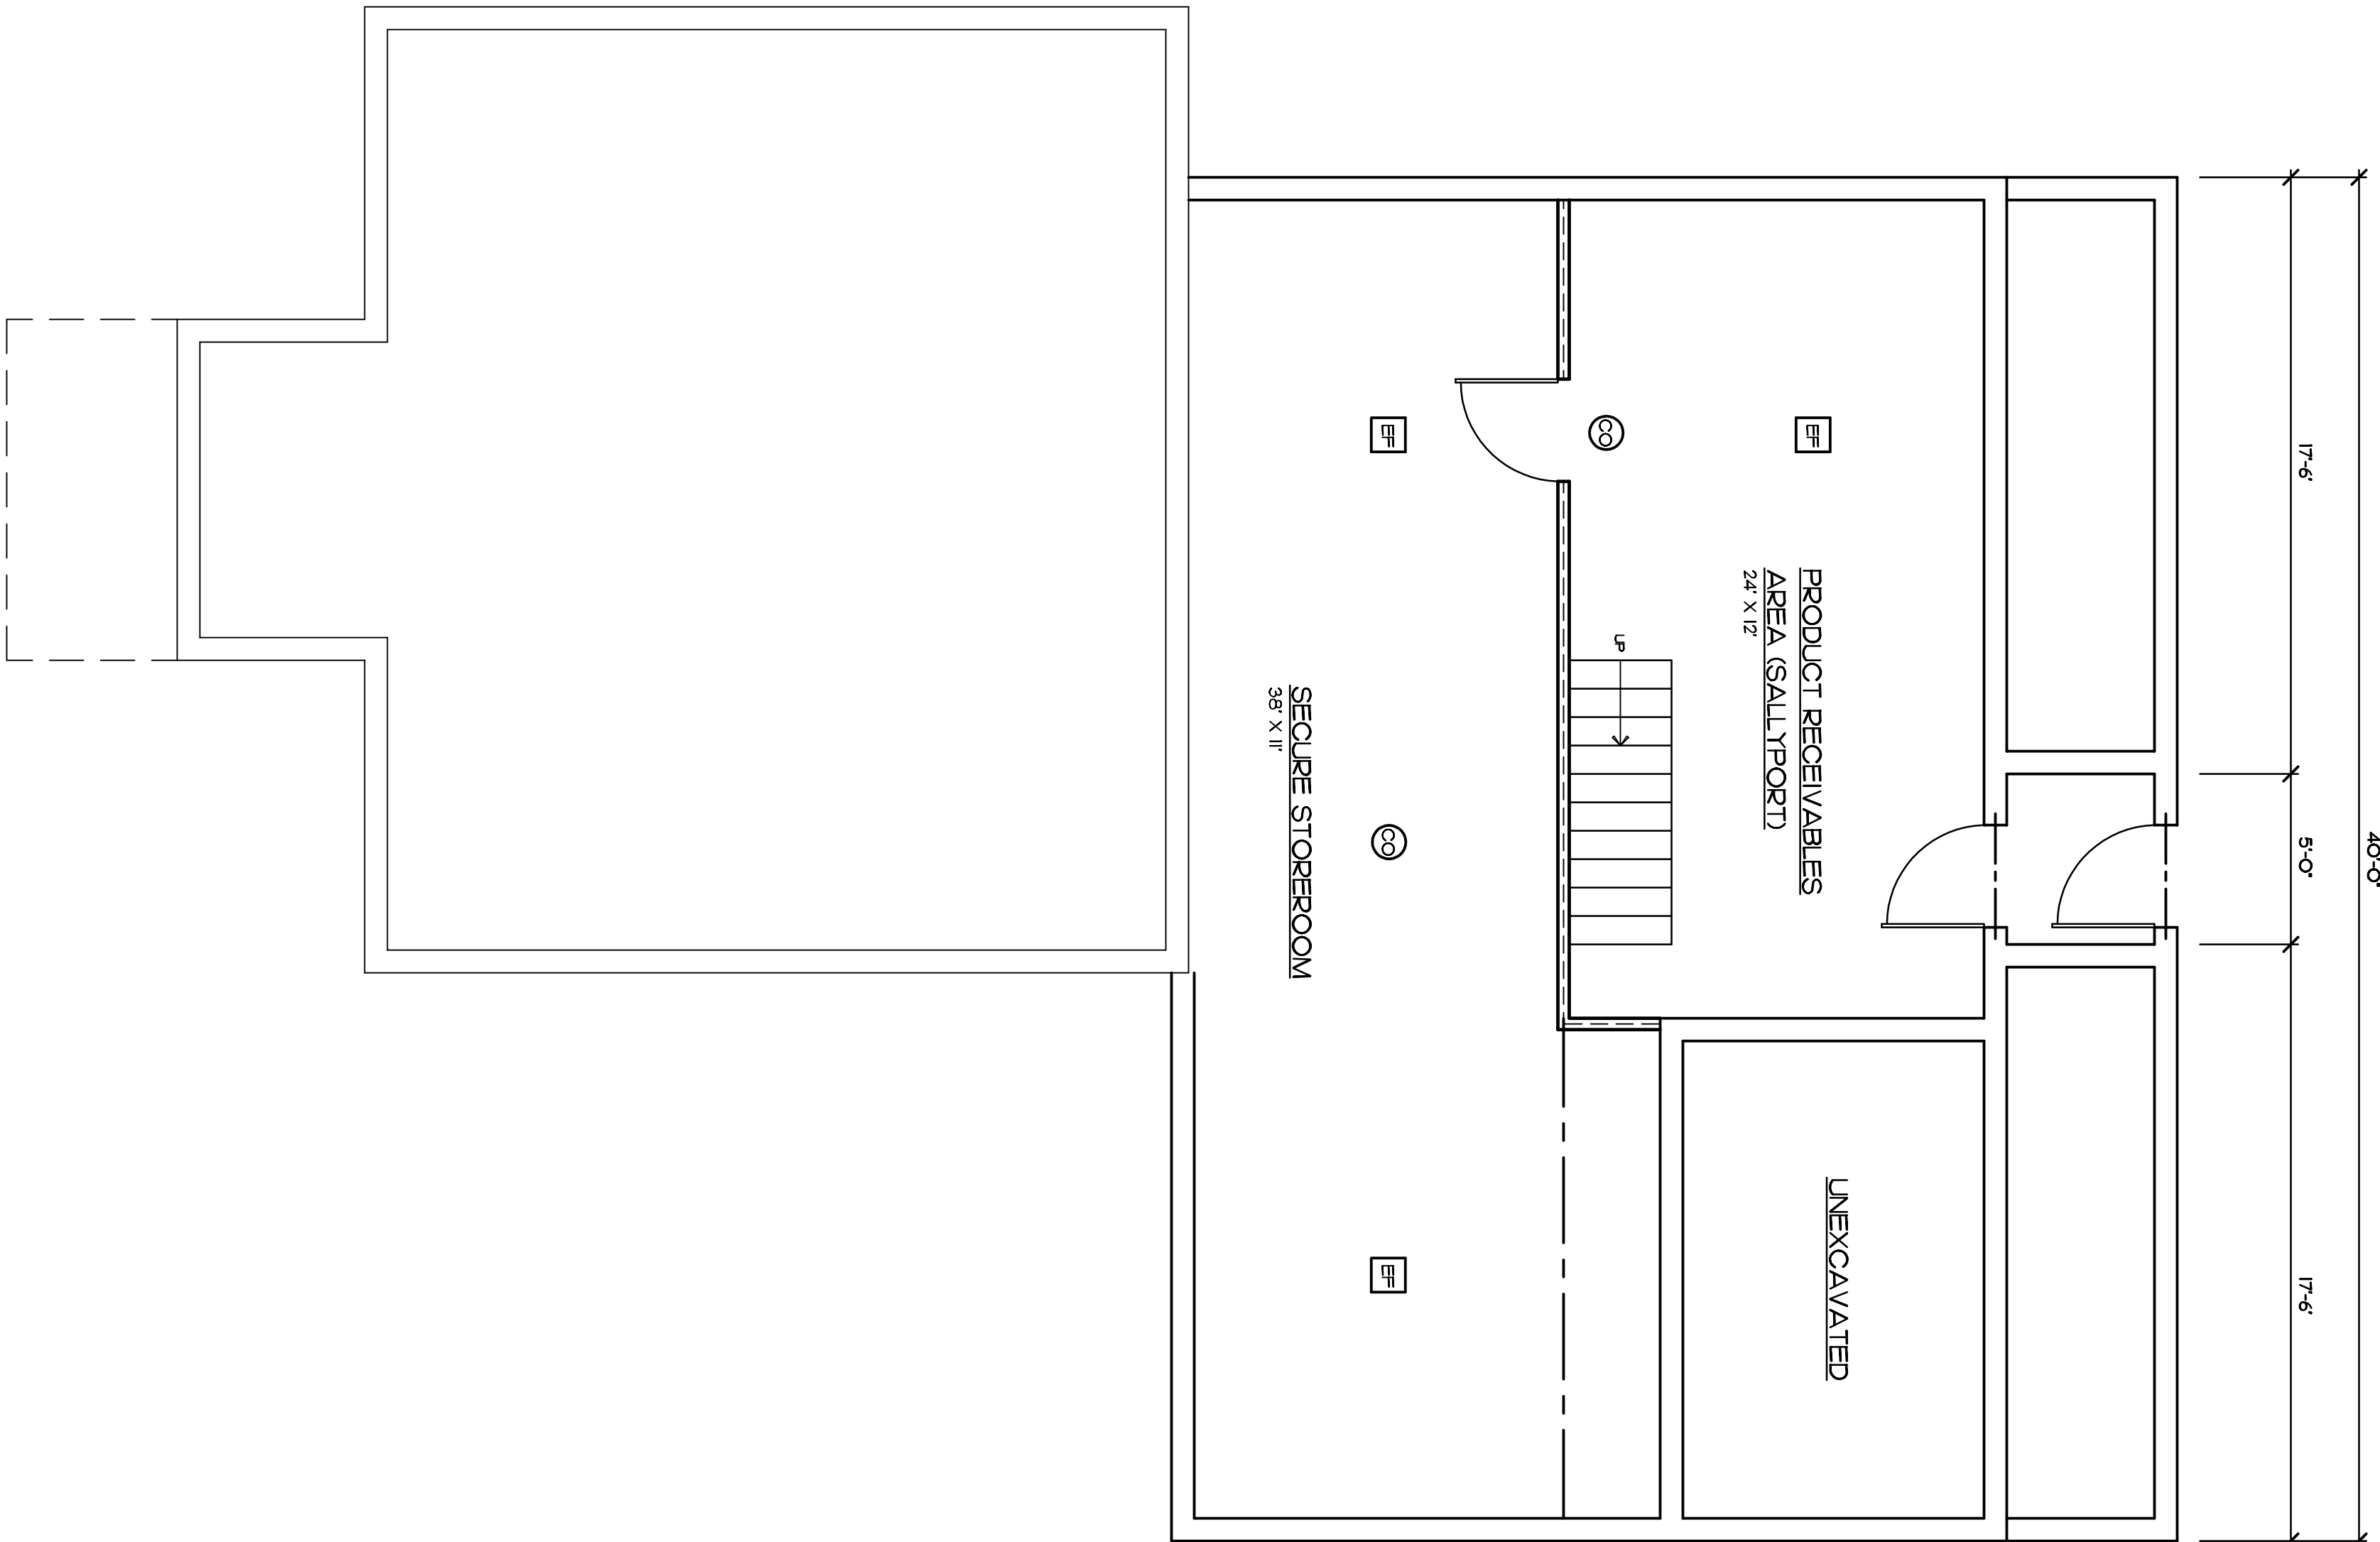

1
SK2
PROPOSED BASEMENT FLOOR PLAN
SCALE: 1/4" = 1'-0"

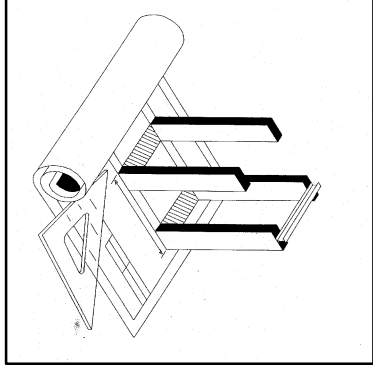

5159 Western Avenue
Altamont, New York 12009

Marcello Design & Construction

Tel: (518) 253-8408
Fax: (518) 356-2230

Revision No.	Description	Date
1	ADDED NOTES	11-27-23
2	6 DETAILS FOR	
3	PLUMBING HEATING	
4		
5		
6		

Project No.	0000
Drawing Date:	11-13-23
Issue Date:	11-13-23
Scale:	AS NOTED
Drawn By:	DPM
Checked By:	MPB

PROPOSED BLOOM CANNABIS DISPENSARY
716 BLOOMINGROVE DRIVE
TOWN OF NORTH GREENBUSH, NEW YORK

PROPOSED FOUNDATION PLAN
PROPOSED 1st FLOOR PLAN